
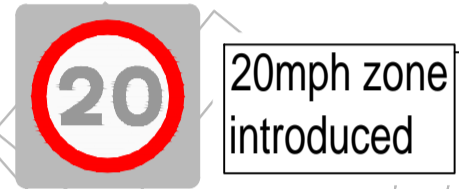


Proposed changes along Bath Road in Keynsham - Section 1

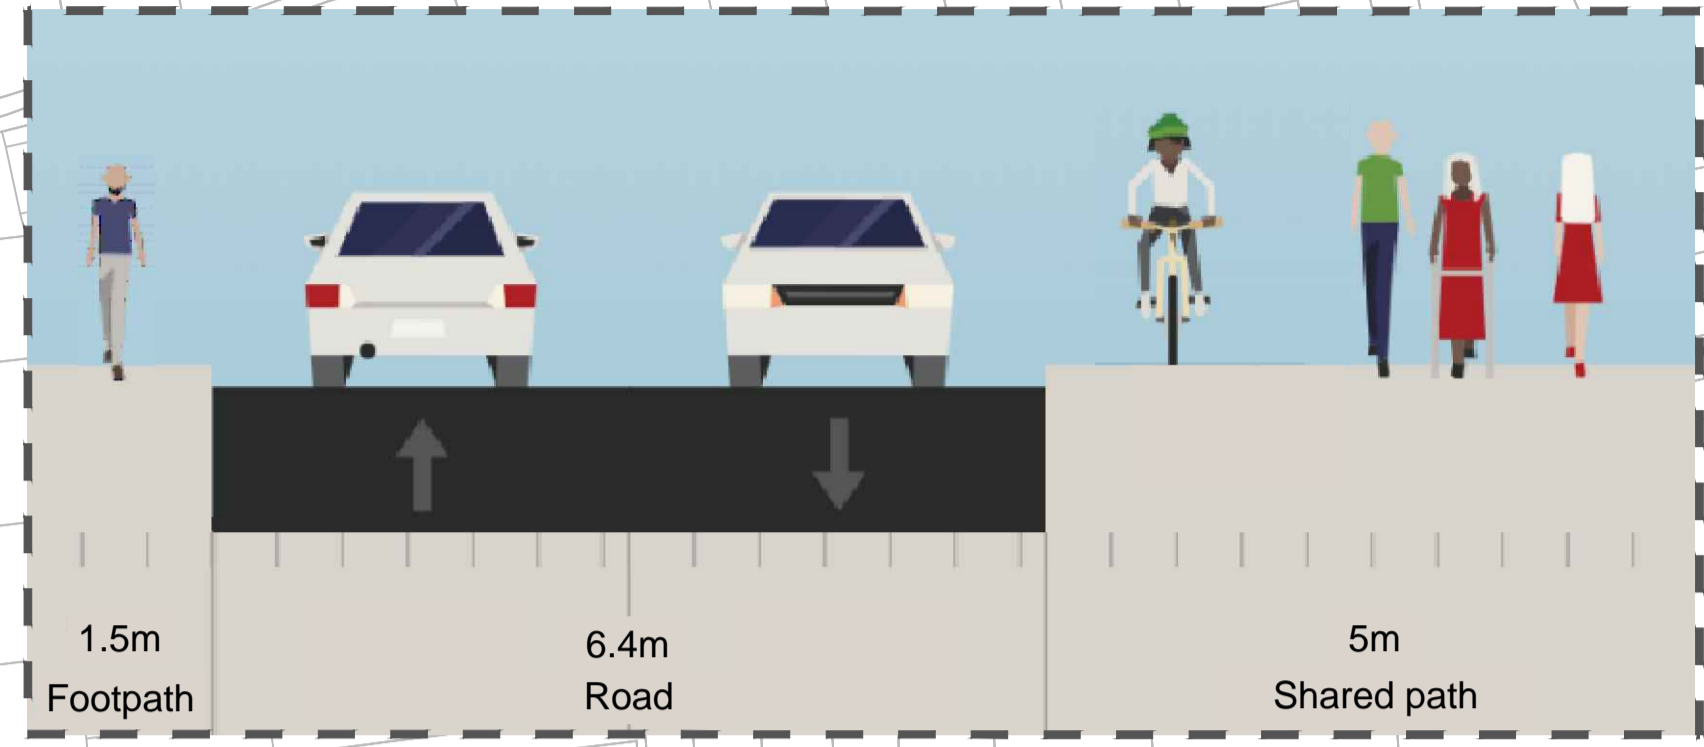

20mph zone introduced

On street parking removed to create space for path shared between pedestrians and cyclists

Crossing removed (replaced with two new crossings)

Change mini-roundabout into a T junction

Dropped kerbs retained

On street parking removed to create space for path shared between pedestrians and cyclists

Continued on Section 2

New zebra crossing

Access to residents' driveways will be unaffected

Dropped kerbs to allow cyclists to access shared path

On street parking removed to create space for path shared between pedestrians and cyclists

Proposed Changes

- Kerb
- Road marking
- Shared path
- Pathway improvements/widening
- Textured paving
- Landscaping/verge
- Bus Shelter
- A4 corridor proposals

SCALE: 1:500

