


# Proposed changes along A39 and the Globe roundabout

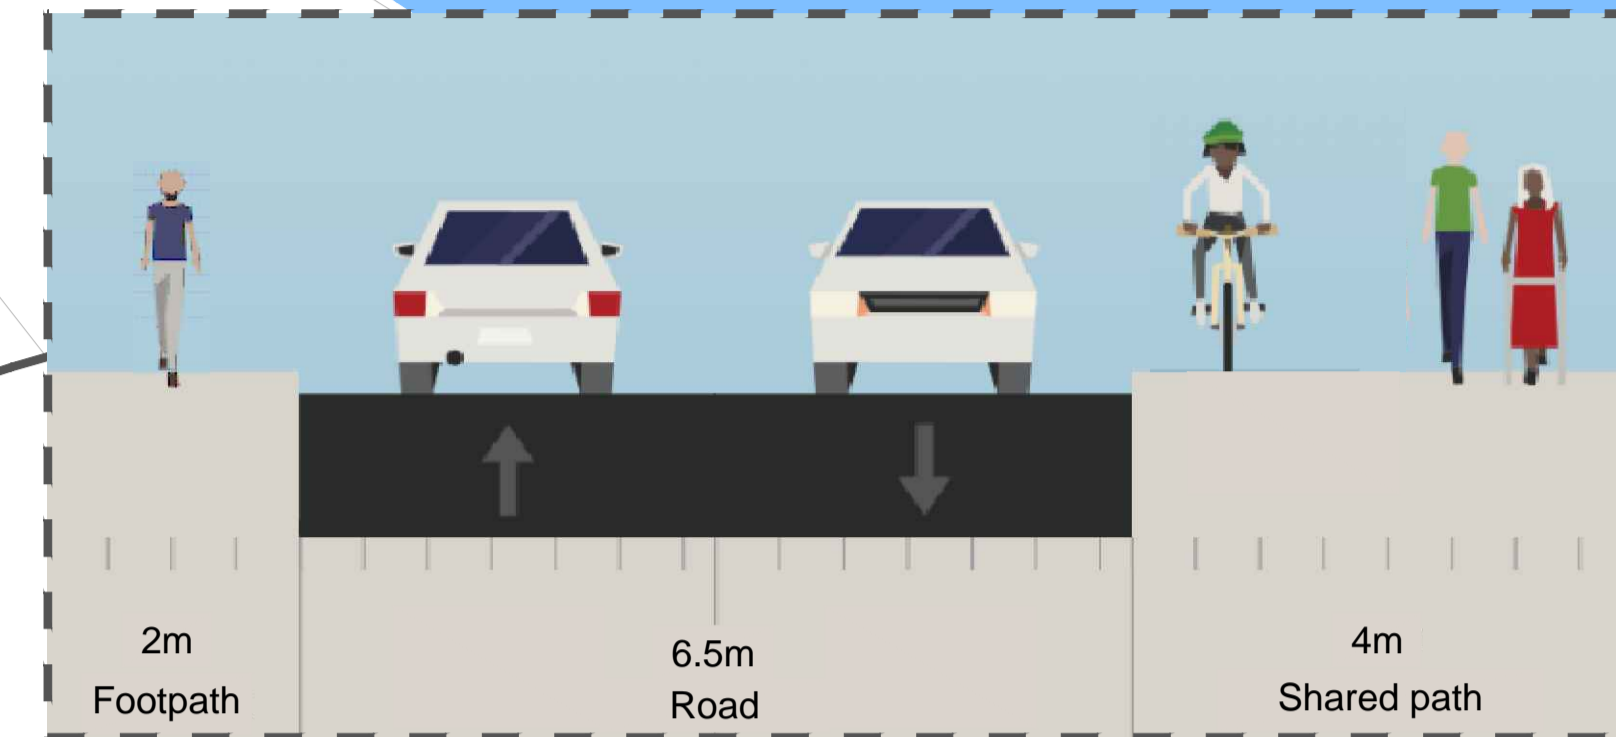

Cross Section

The Globe Roundabout

Wells Road (A39)

Cross Section  
+ 28.7m

Access to Bath Spa University  
(existing cycle-friendly route)

Pavement widened to improve path sharing between pedestrians and cyclists

Connect to shared path on A4 proposals

The Globe Inn

## Proposed Changes

- Kerb
- Road marking
- Shared path
- A4 corridor proposals

SCALE: 1:250

