


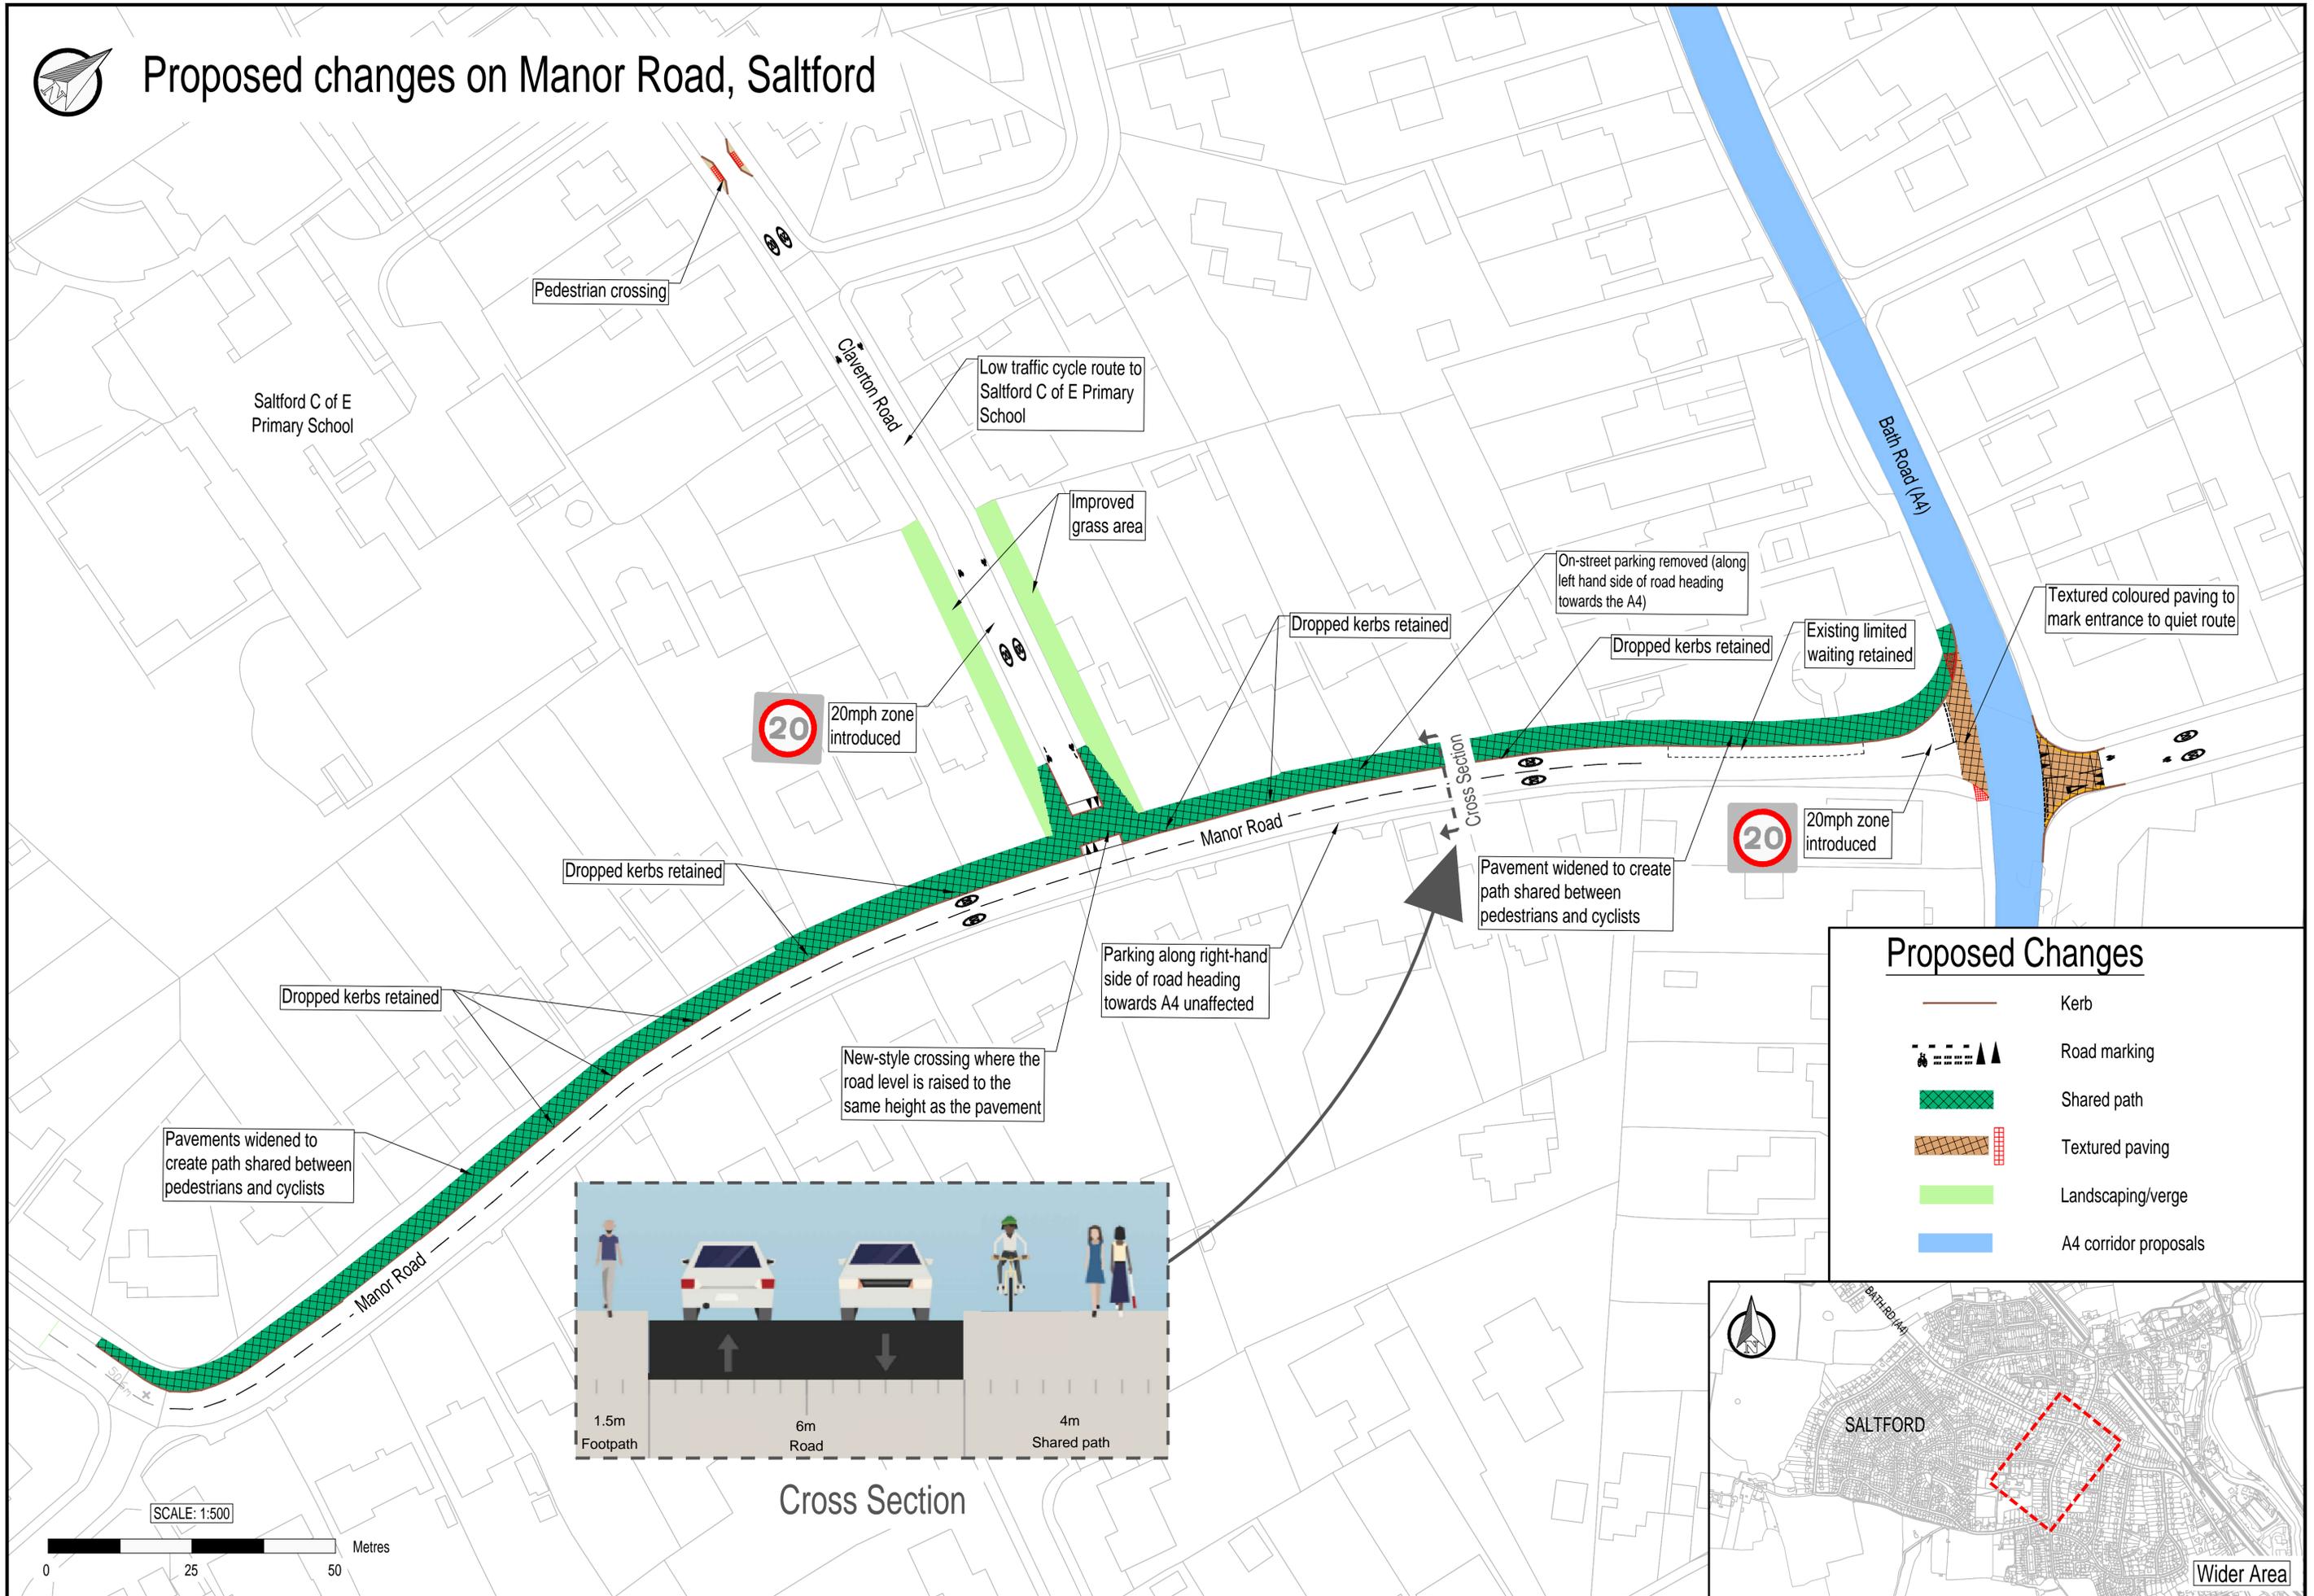


# Proposed changes on Manor Road, Salford



## Proposed Changes

- Kerb
- Road marking
- Shared path
- Textured paving
- Landscaping/verge
- A4 corridor proposals

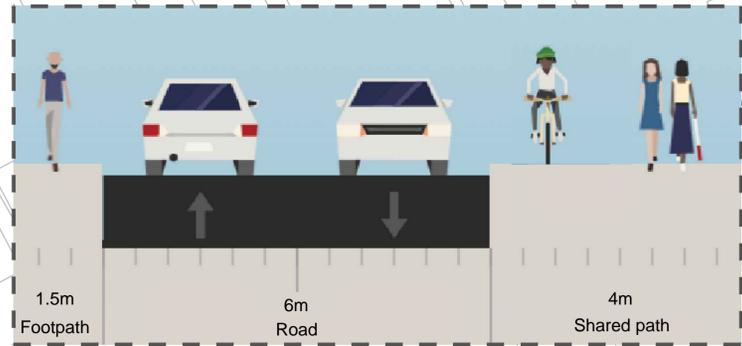

Cross Section

SCALE: 1:500

