



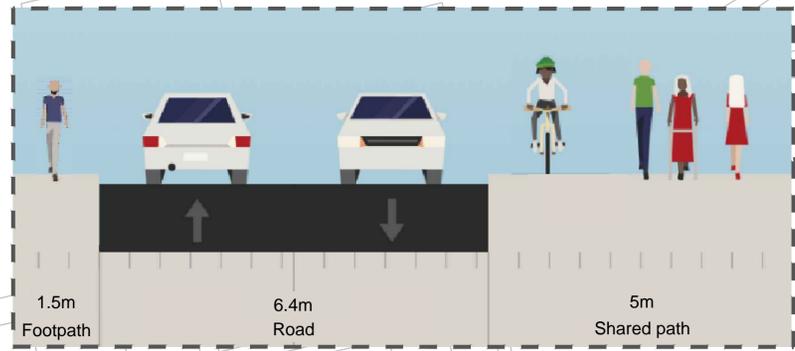


# Proposed changes along Bath Road in Keynsham - Section 2

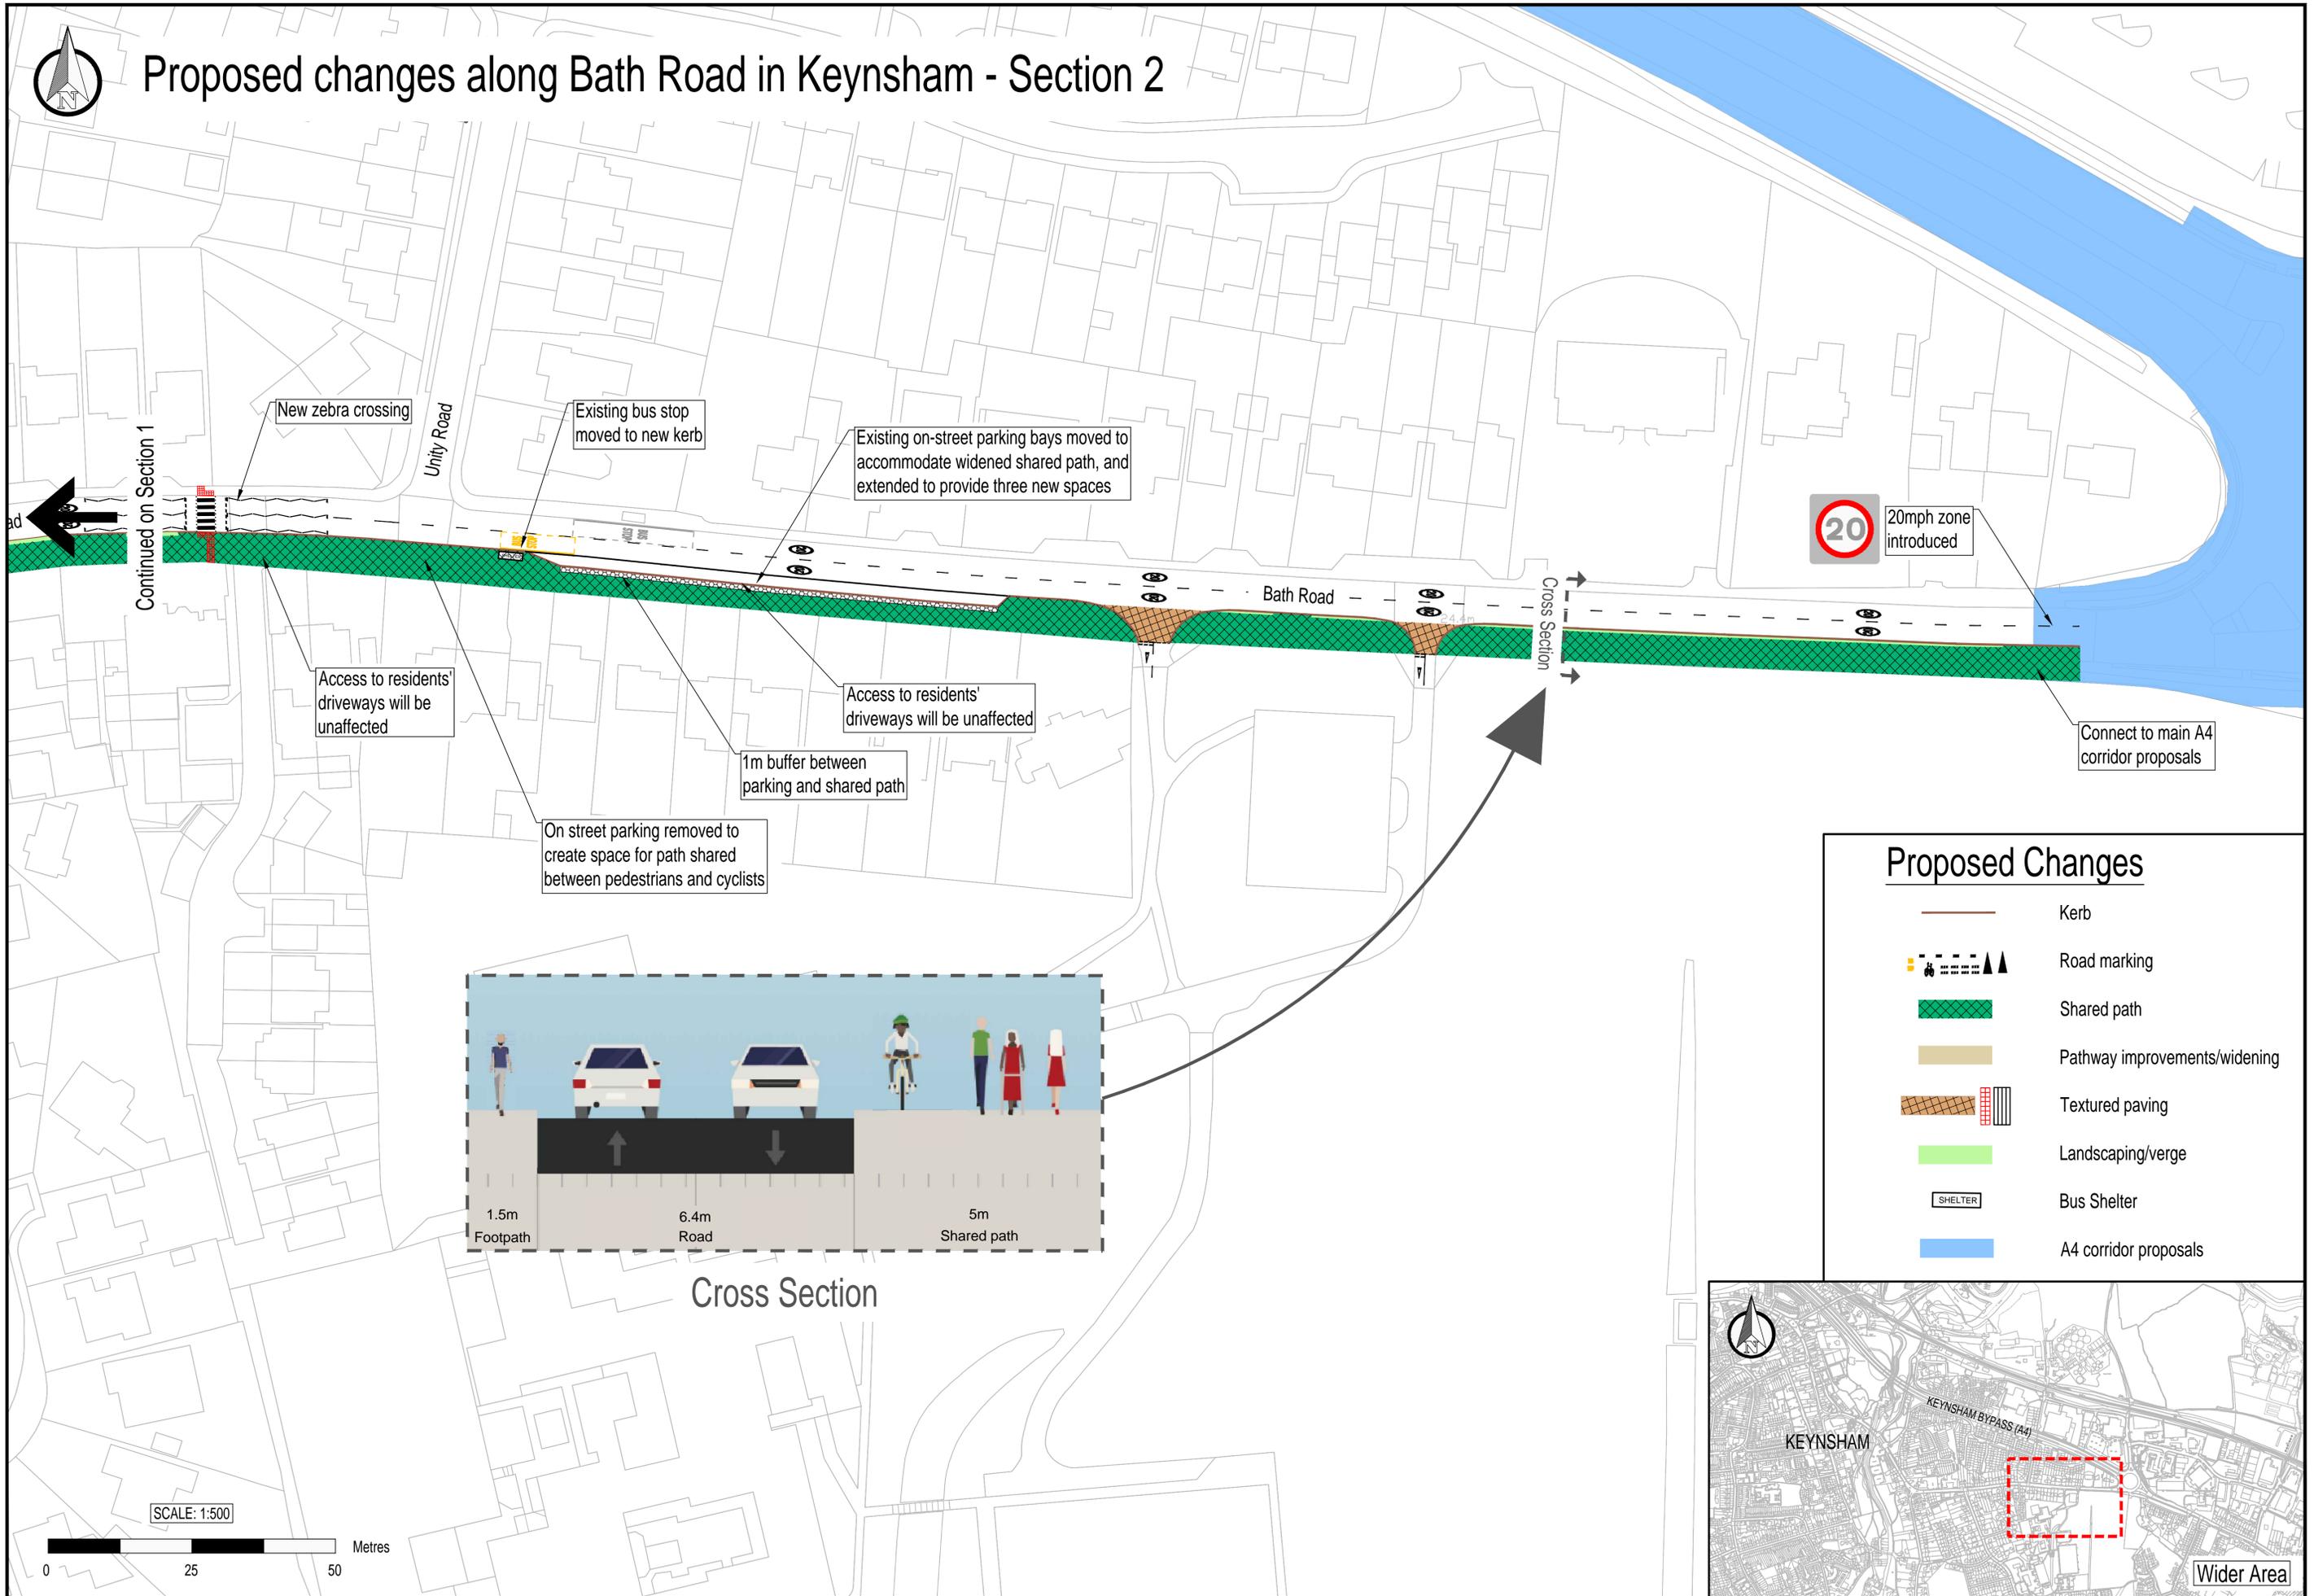

Cross Section

## Proposed Changes

-  Kerb
-  Road marking
-  Shared path
-  Pathway improvements/widening
-  Textured paving
-  Landscaping/verge
-  Bus Shelter
-  A4 corridor proposals

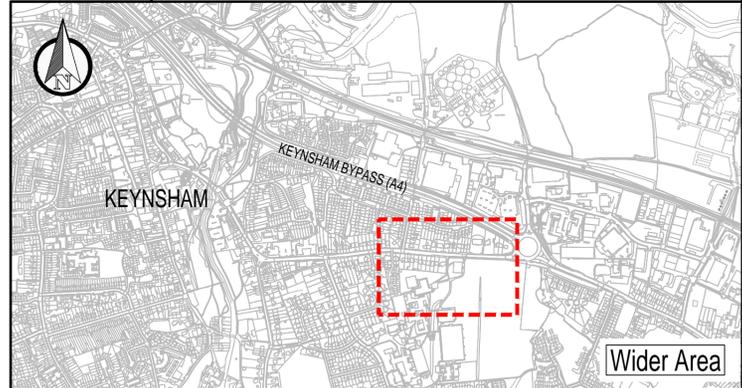

Wider Area