



# Proposed changes in Grange Road and Claverton Road, Salford

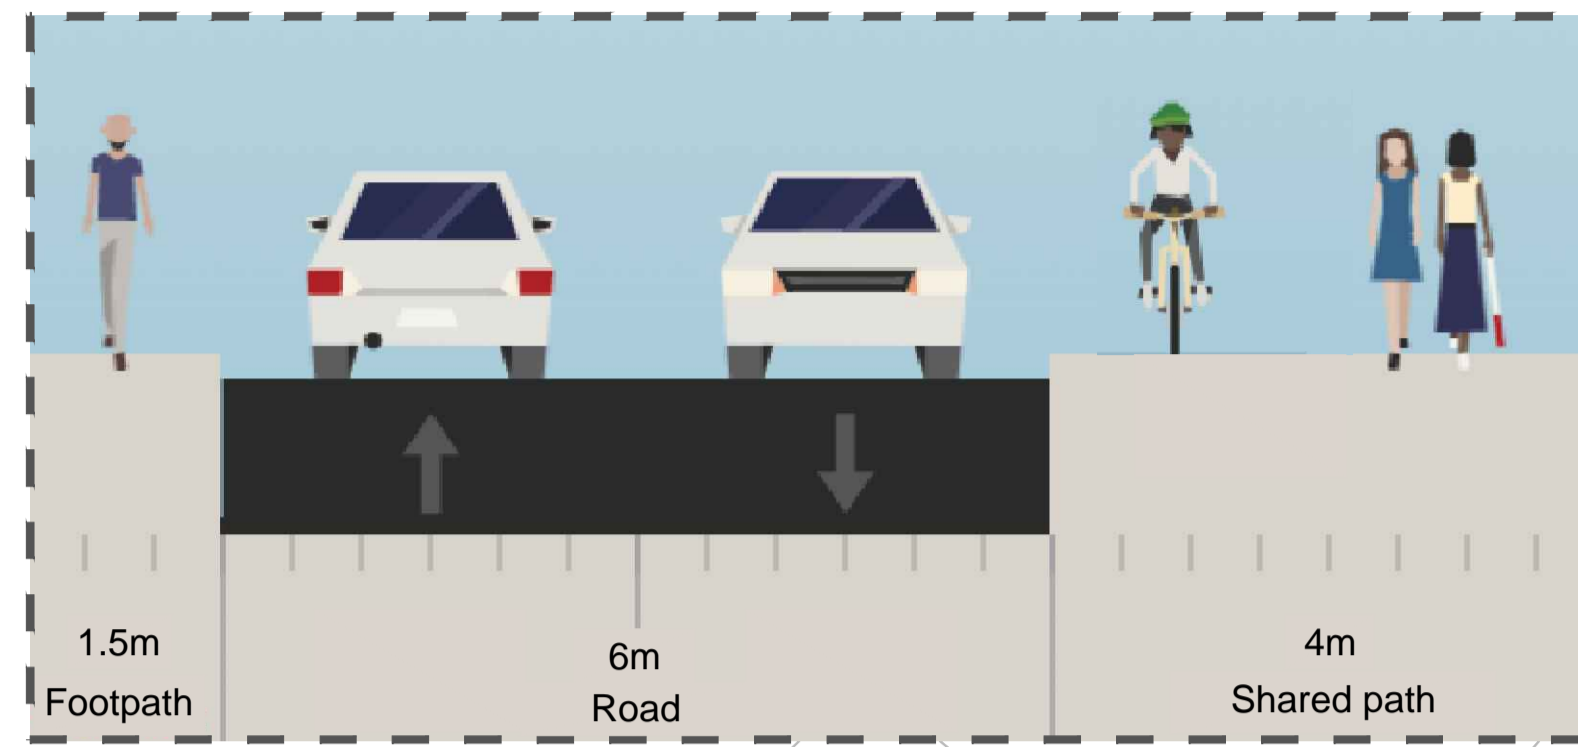


Cross Section

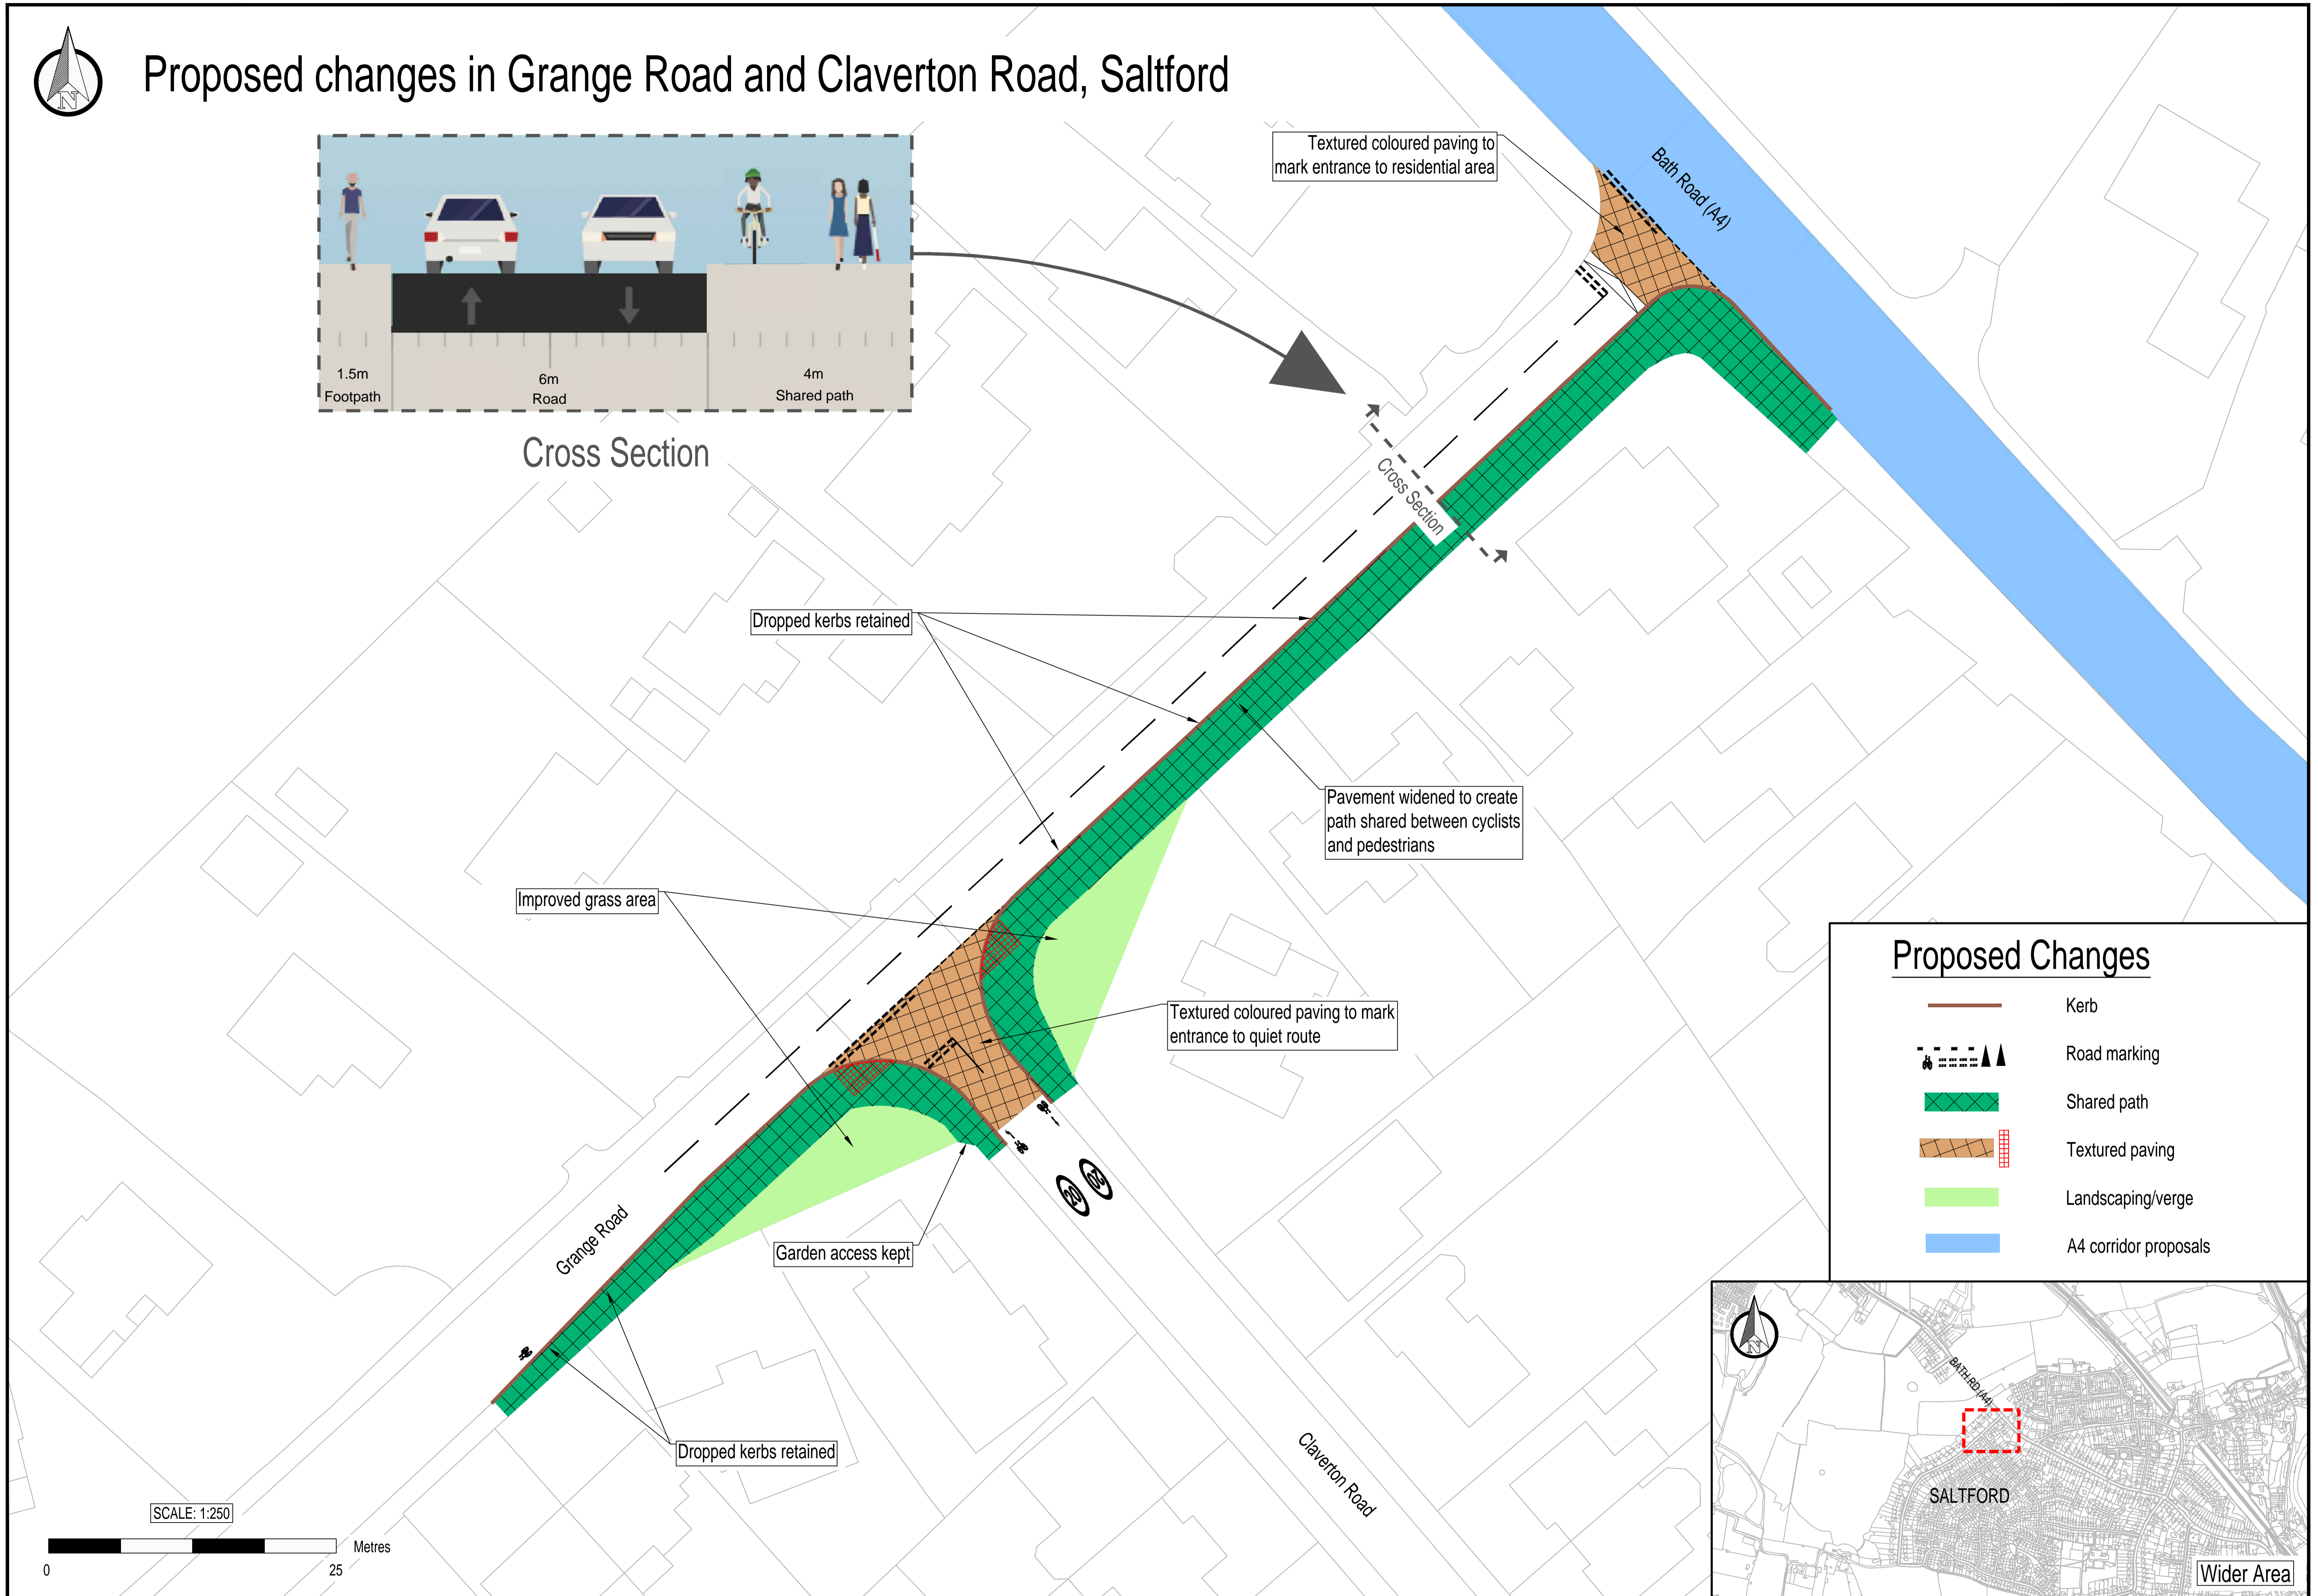

## Proposed Changes

- Kerb
- Road marking
- Shared path
- Textured paving
- Landscaping/verge
- A4 corridor proposals

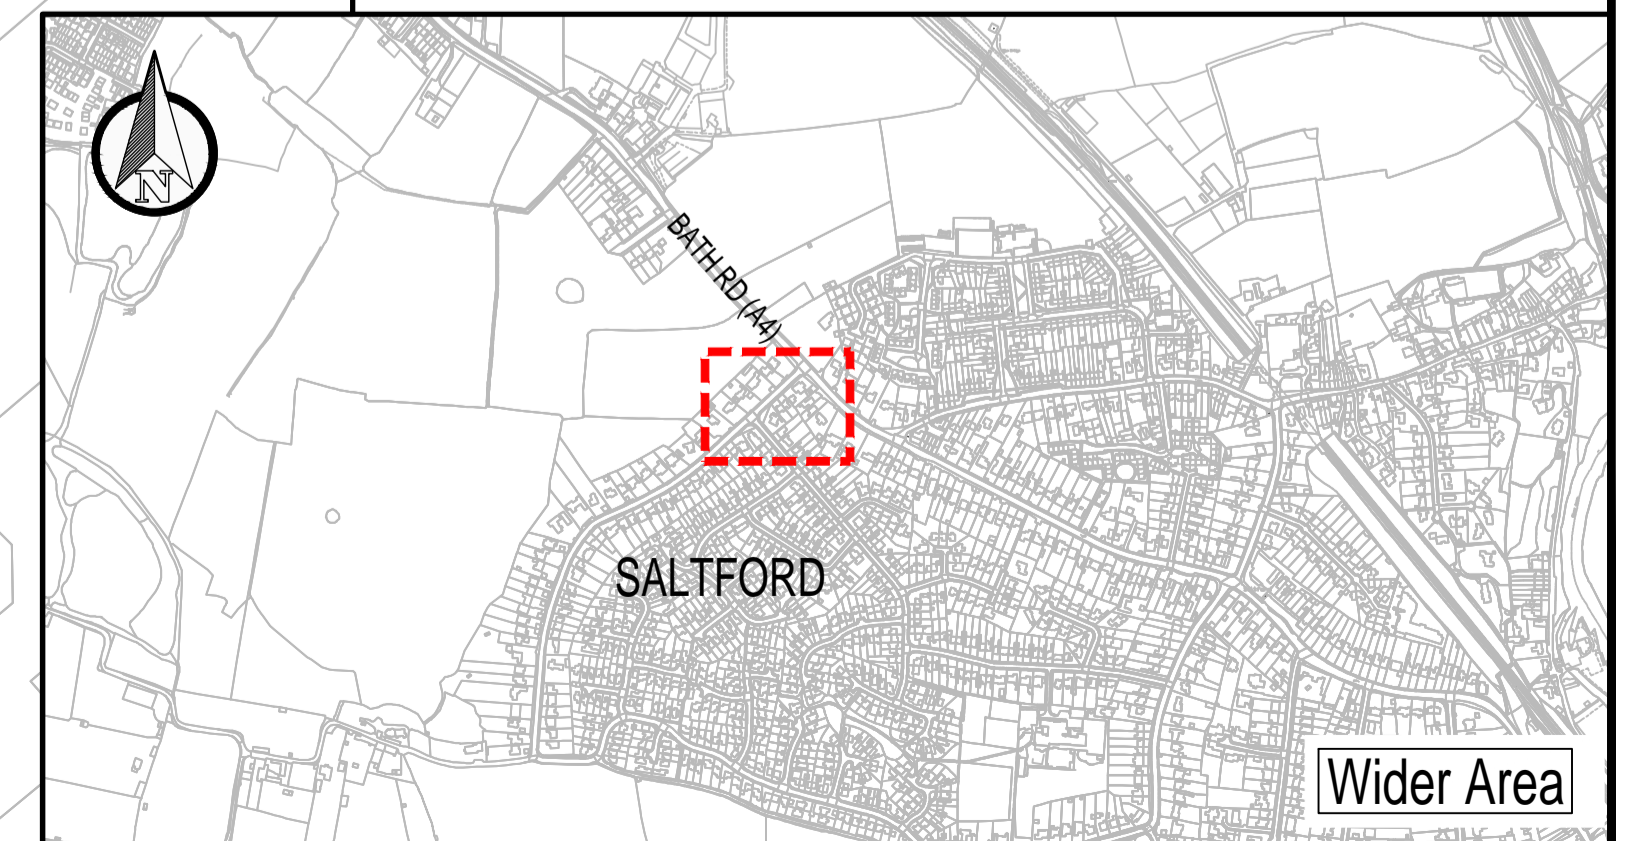

SCALE: 1:250

