


Proposed changes in Norman Road and Beech Road, Saltford - Section 1

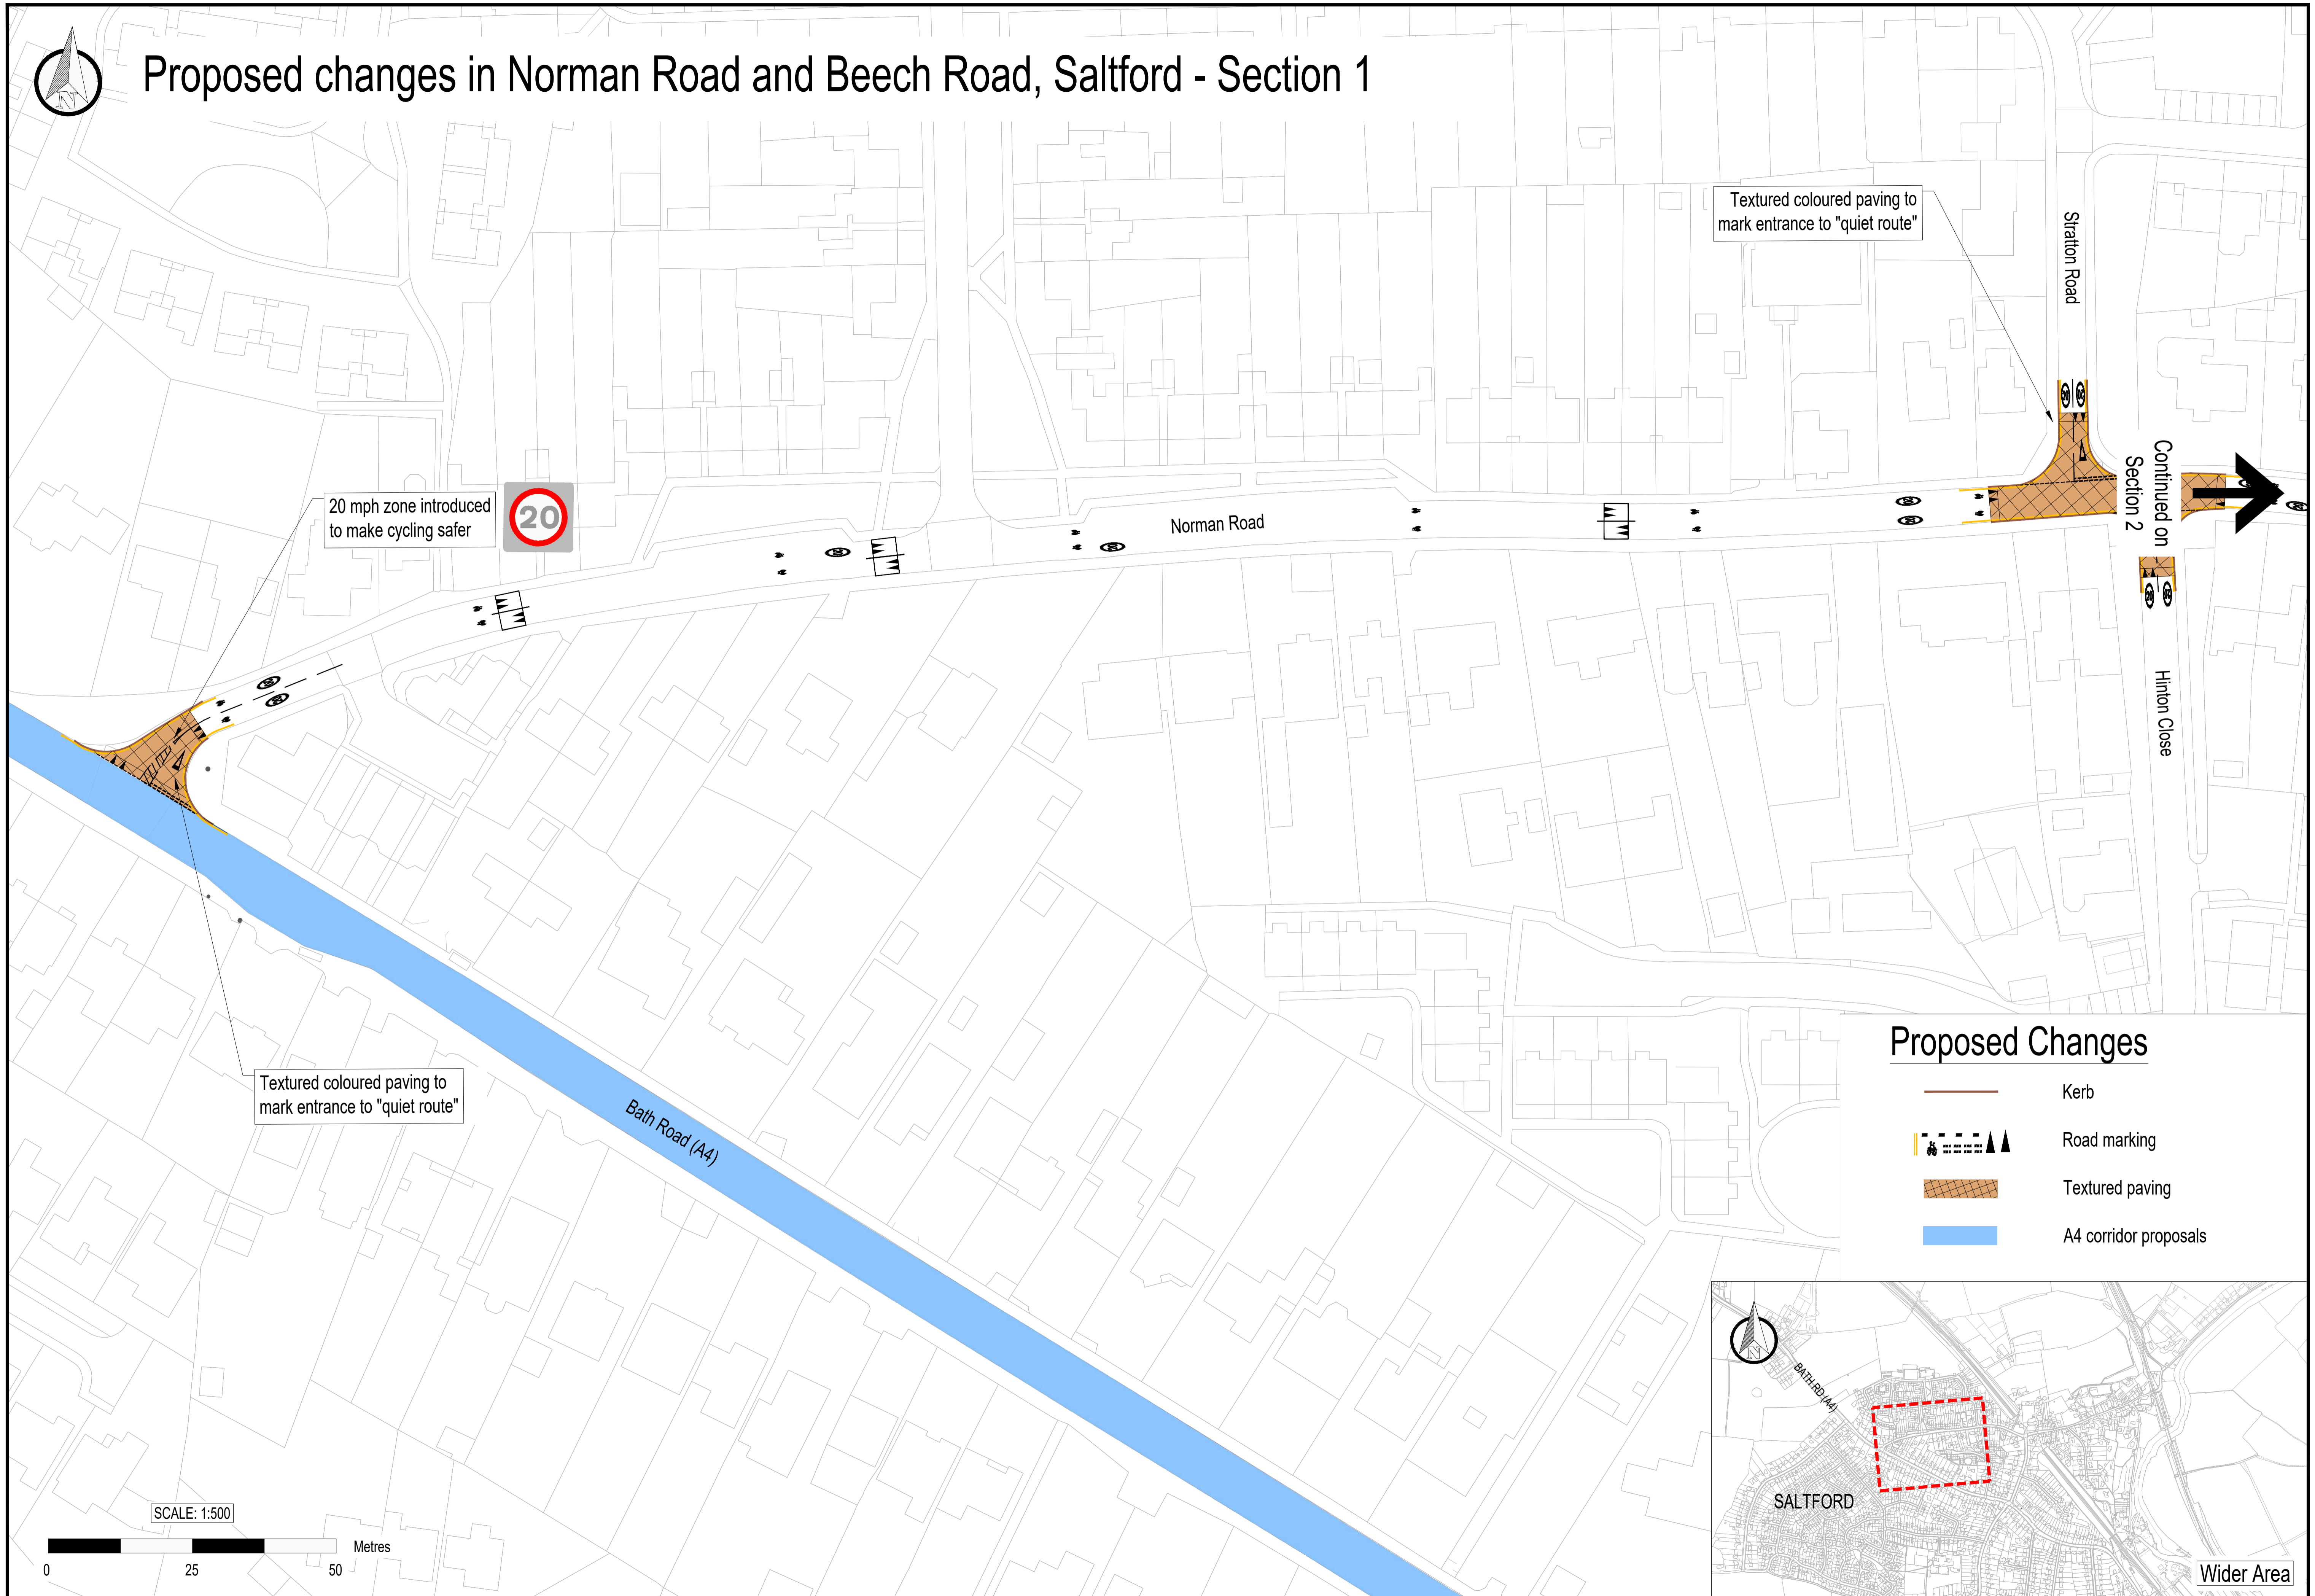

20 mph zone introduced to make cycling safer




Textured coloured paving to mark entrance to "quiet route"

Textured coloured paving to mark entrance to "quiet route"

Proposed Changes

- Kerb
- Road marking
- Textured paving
- A4 corridor proposals

SCALE: 1:500

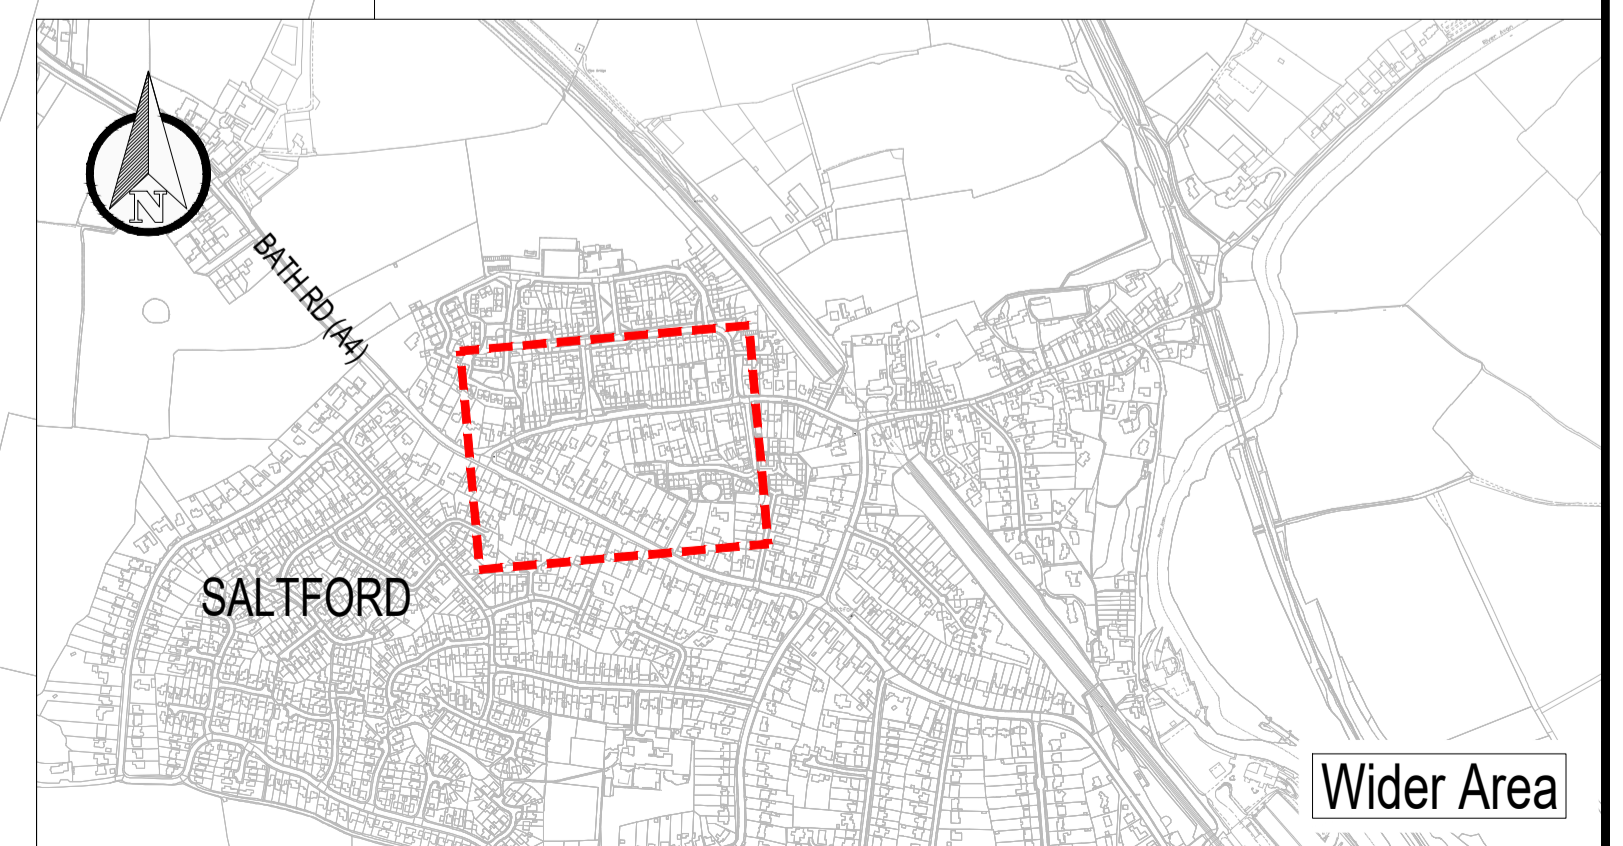

Wider Area